


道路照明（福岡市型）改造灯具 S=1 : 5 (A3)

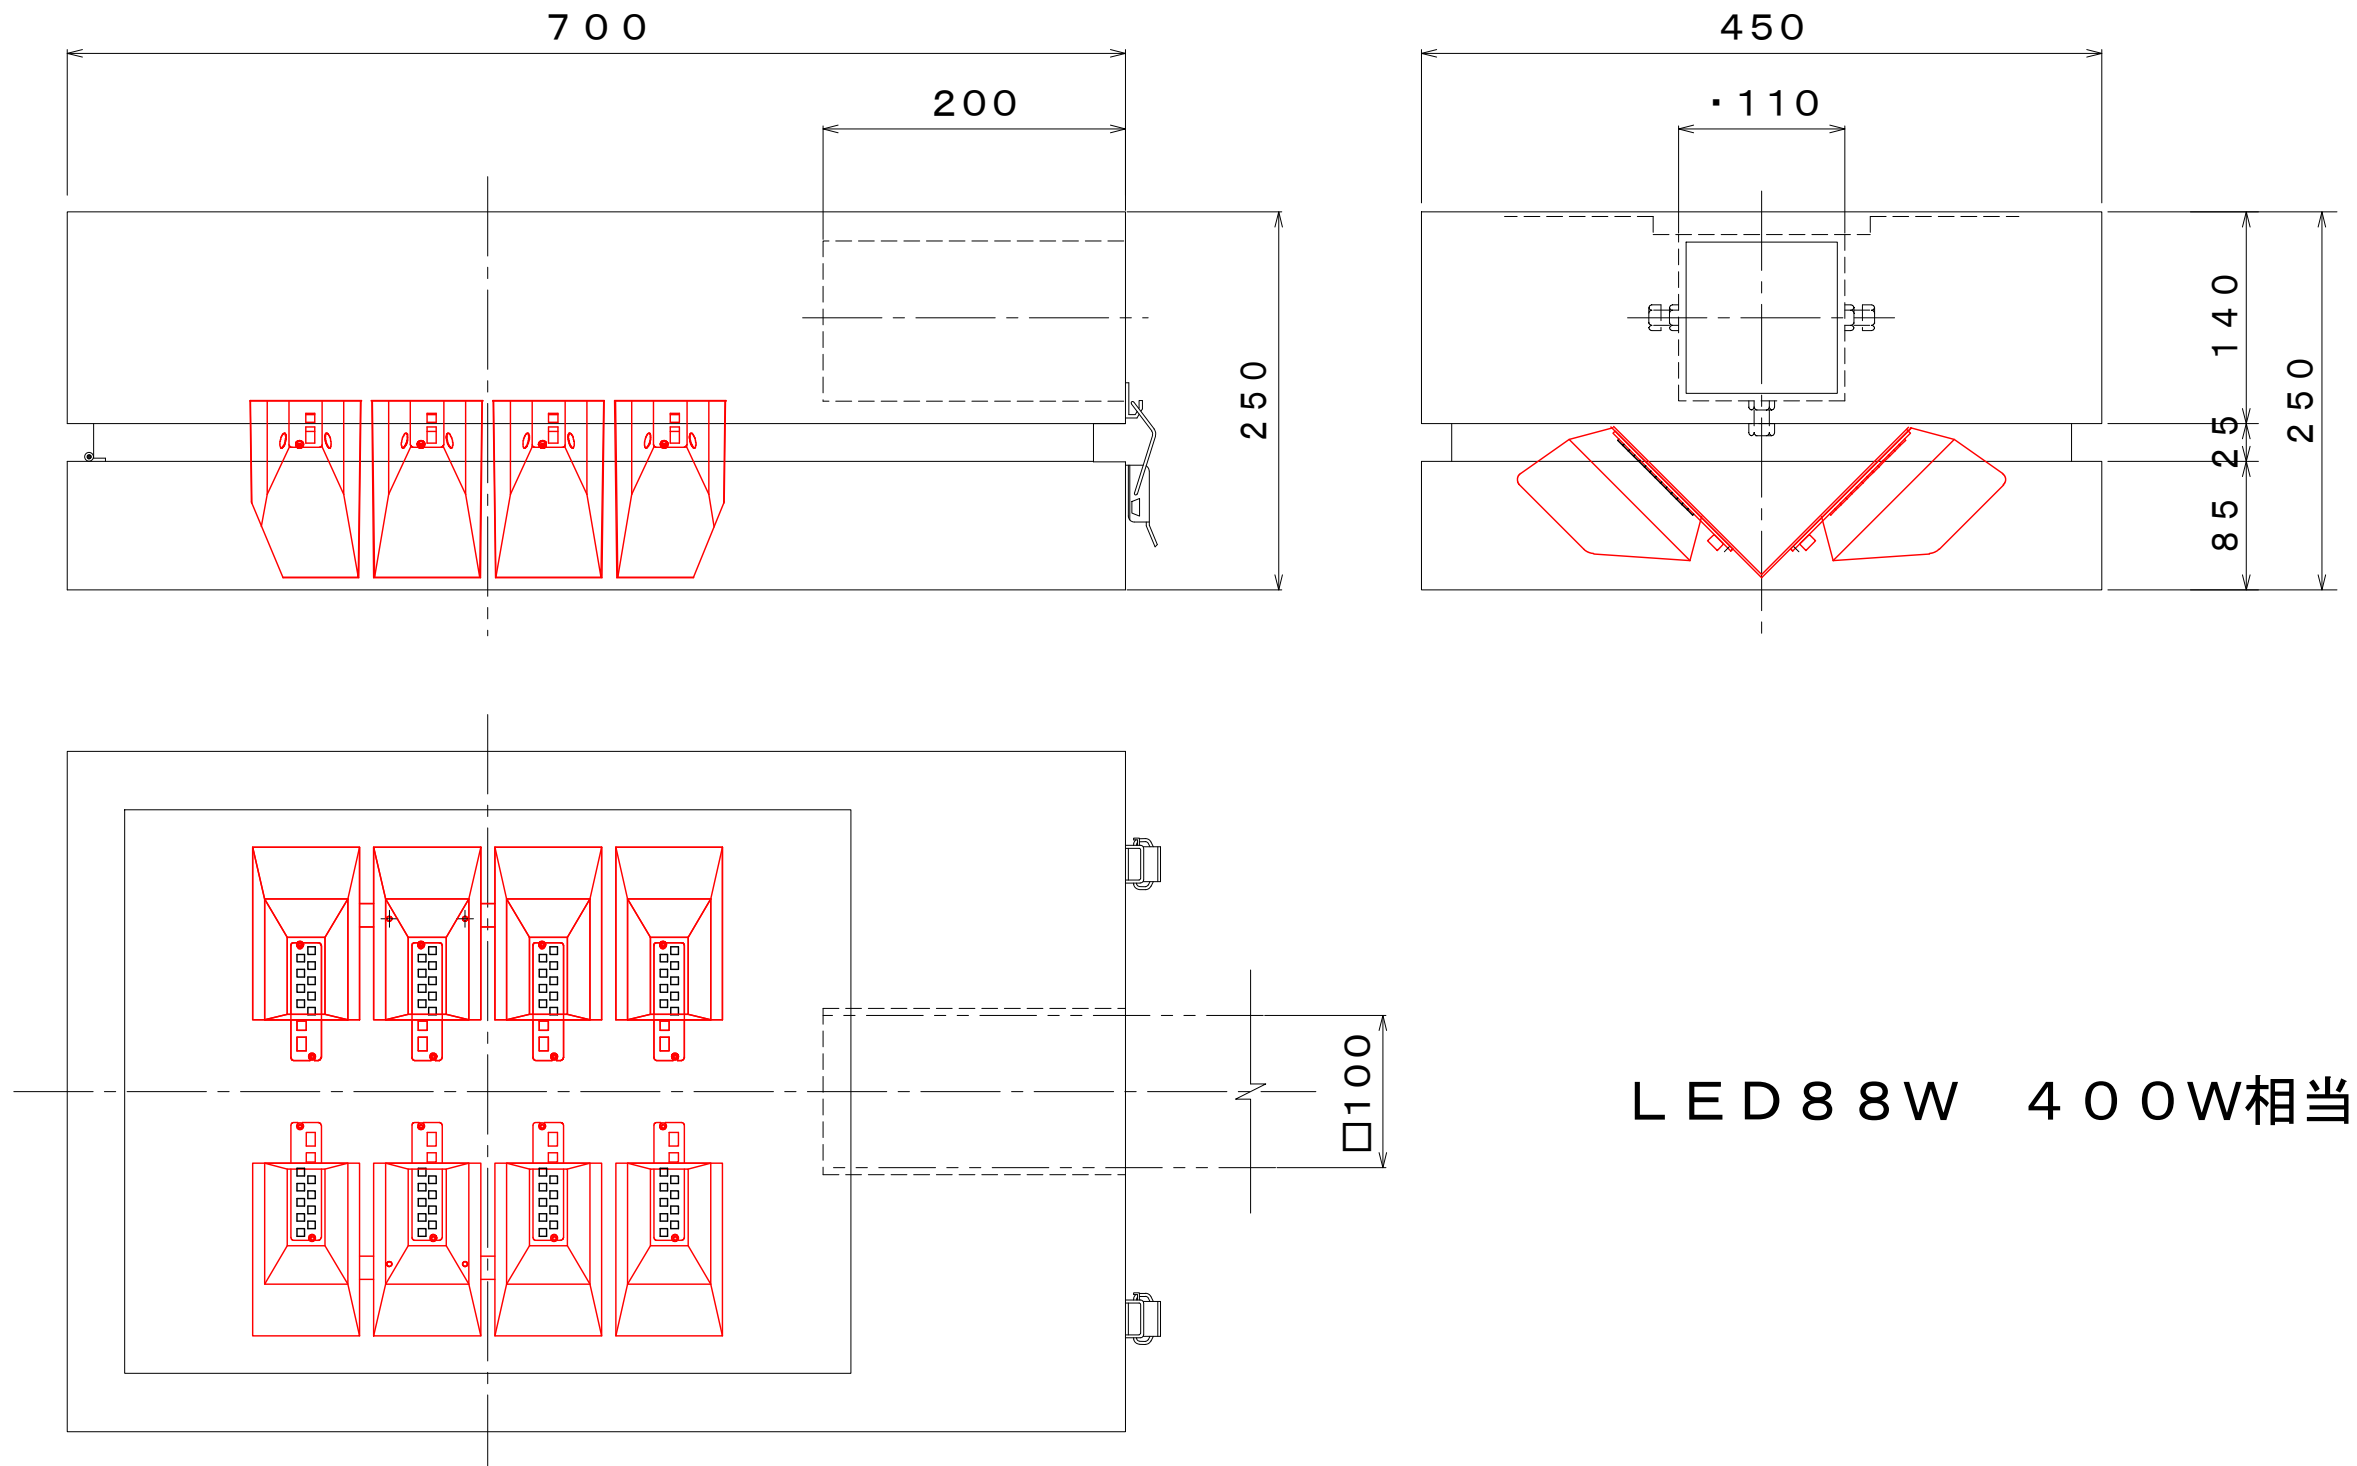

LED 88W 400W相当